

6992 7th Line

Page 1 of 1

March 16, 2017



RE/MAX Lakeshore Realty Inc. Brokerage
Each Office Independently Owned & Operated

NOTICE:


Floor plans have been drawn by Steve Leach of Realty Services. All square footage and room sizes are approximate dimensions only. No warranty or representation is made as to its accuracy. The Buyer to complete the appropriate "due diligence" and verify all data. -

Steve Leach (www.realtyservices.ca) and Tony Pulla, Broker, RE/MAX Lakeshore Realty Inc., 2017.

© All rights reserved.

No part of this brochure may be reproduced in any form or by any means without the prior written permission of Tony Pulla and Steve Leach.

www.realtyservices.ca
905 396 8631

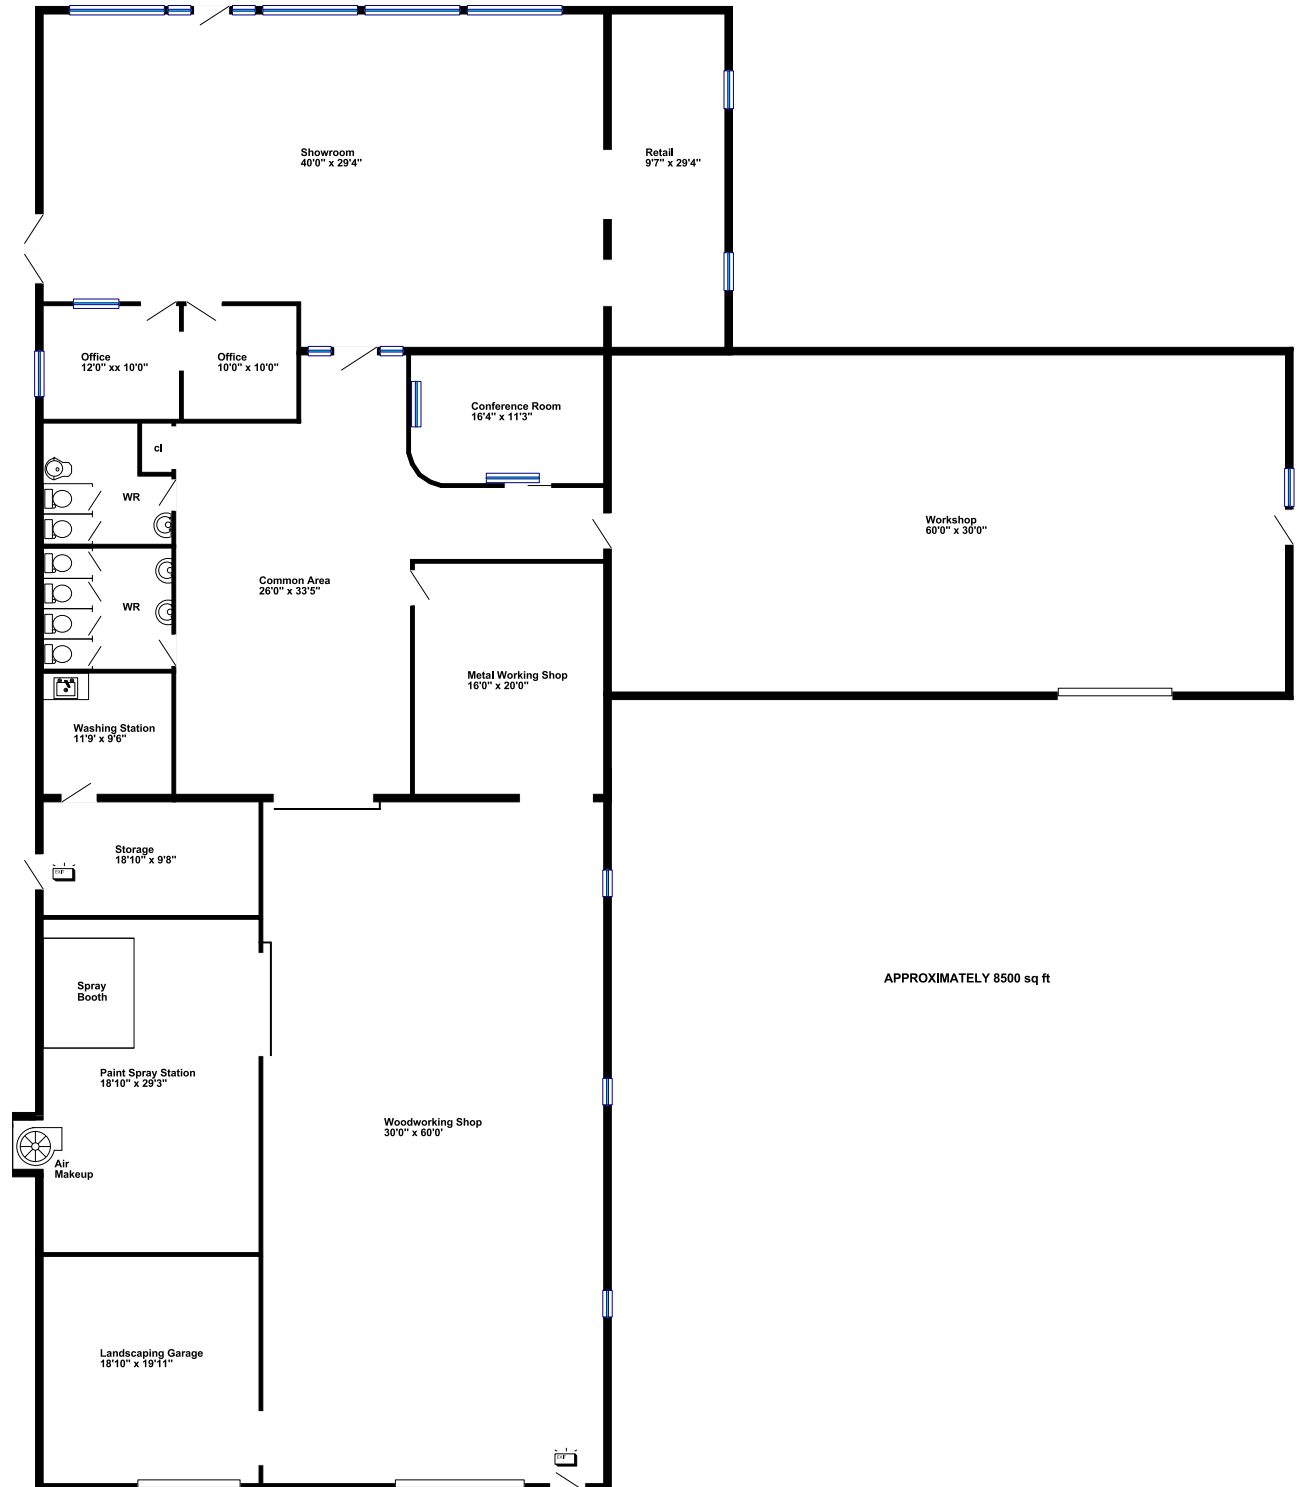

APPROXIMATELY 8500 sq ft