

11 Pebble Beach Drive

Cobourg
Ontario




905.373.1980

RE/MAX Lakeshore Realty Inc. Brokerage
Each Office Independently Owned & Operated

Page 1 of 4
August 20, 2018

MAIN LEVEL
Approx 3200 sq ft

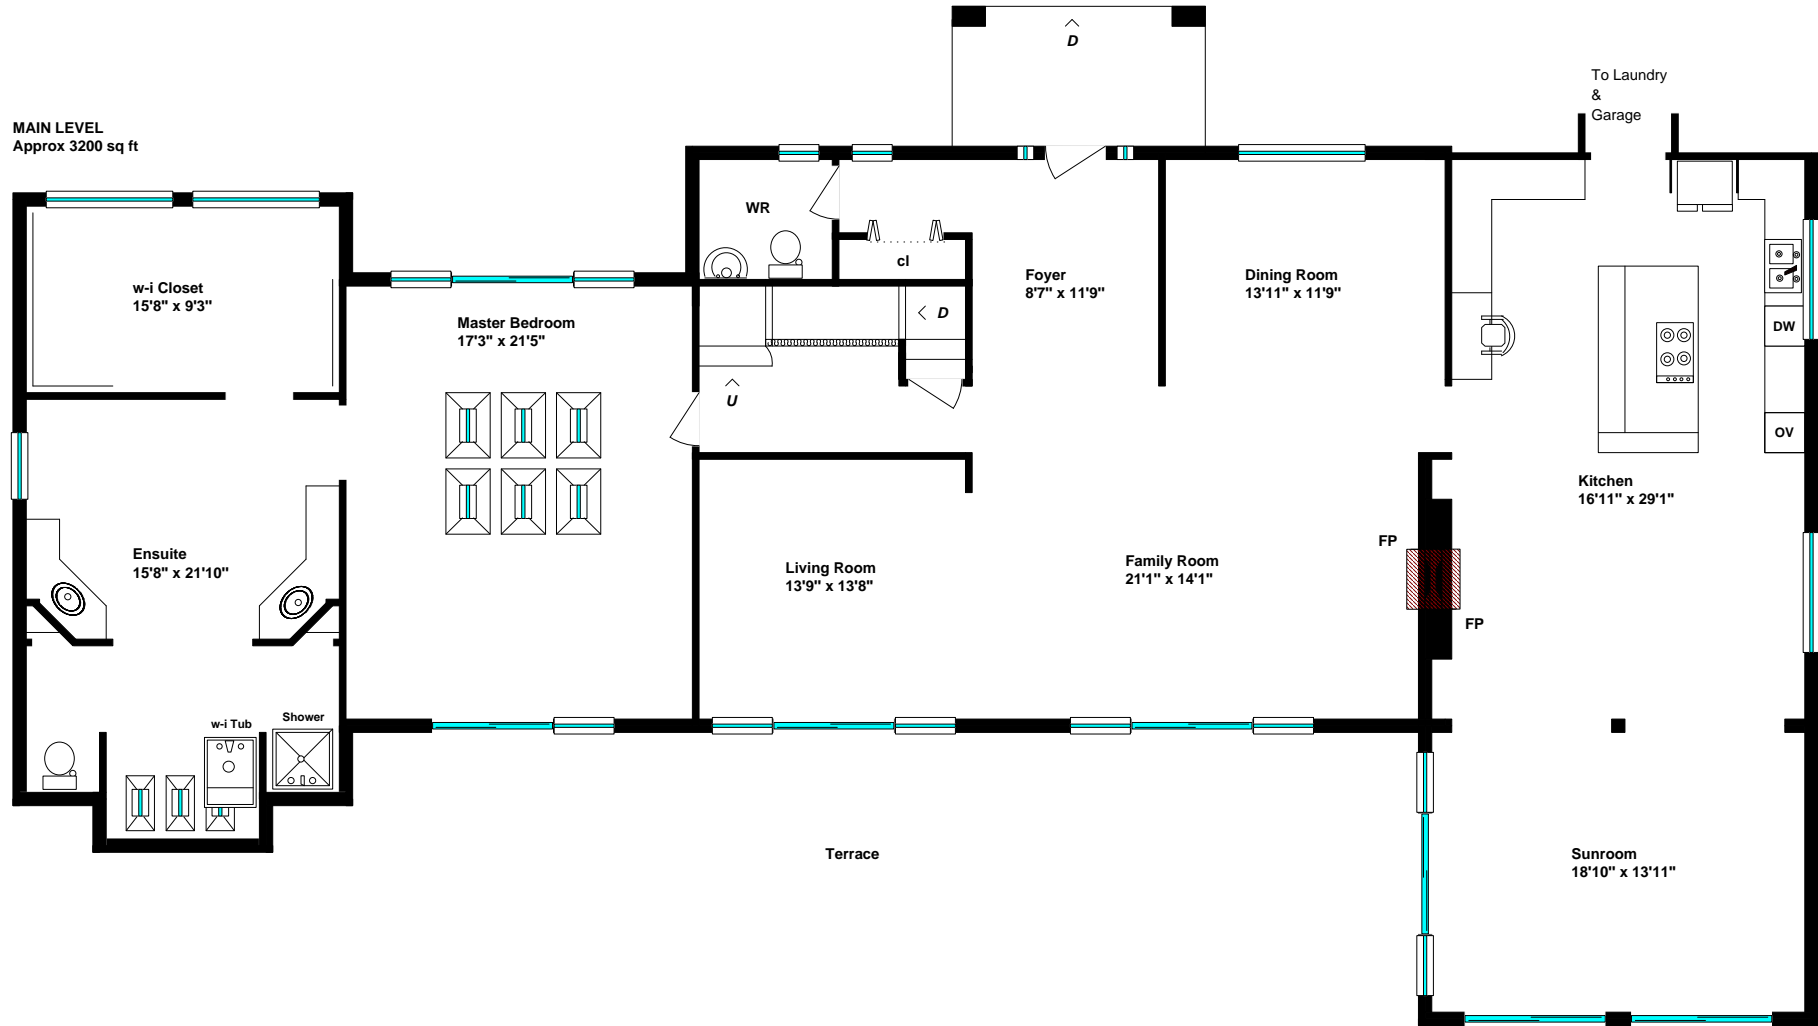

© All rights reserved.

www.realtyservices.ca
905 396 8631




No part of this brochure may be reproduced in any form or by any means without the prior written permission of Tony Pulla and Steve Leach.

NOTICE: Floor plans have been drawn by Steve Leach of Realty Services. All square footage and room sizes are approximate dimensions only. No warranty or representation is made as to its accuracy. The Buyer to complete the appropriate "due diligence" and verify all data. - Steve Leach (www.realtyservices.ca) and Tony Pulla, Broker, RE/MAX Lakeshore Realty Inc., 2018.

www.pulla.ca

Tony Pulla
— SINCE 1970 —
BROKER

MAIN LEVEL
Garage & Laundry

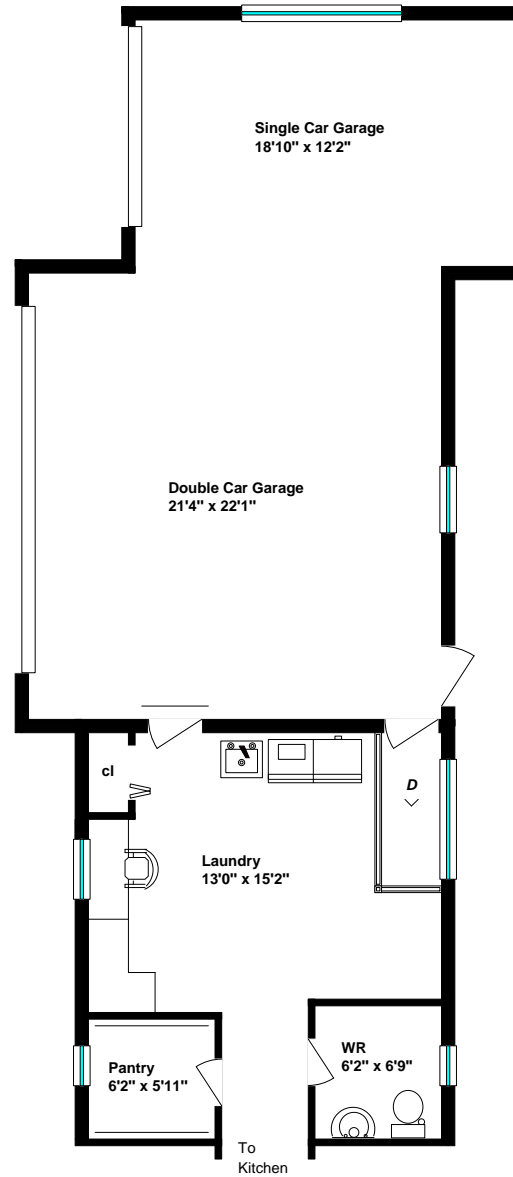

© All rights reserved.

www.realtyservices.ca
905 396 8631




No part of this brochure may be reproduced in any form or by any means without the prior written permission of Tony Pulla and Steve Leach.

NOTICE: Floor plans have been drawn by Steve Leach of Realty Services. All square footage and room sizes are approximate dimensions only. No warranty or representation is made as to its accuracy. The Buyer to complete the appropriate "due diligence" and verify all data. - Steve Leach (www.realtyservices.ca) and Tony Pulla, Broker, RE/MAX Lakeshore Realty Inc., 2018.

www.pulla.ca


Tony Pulla
SINCE 1970
BROKER

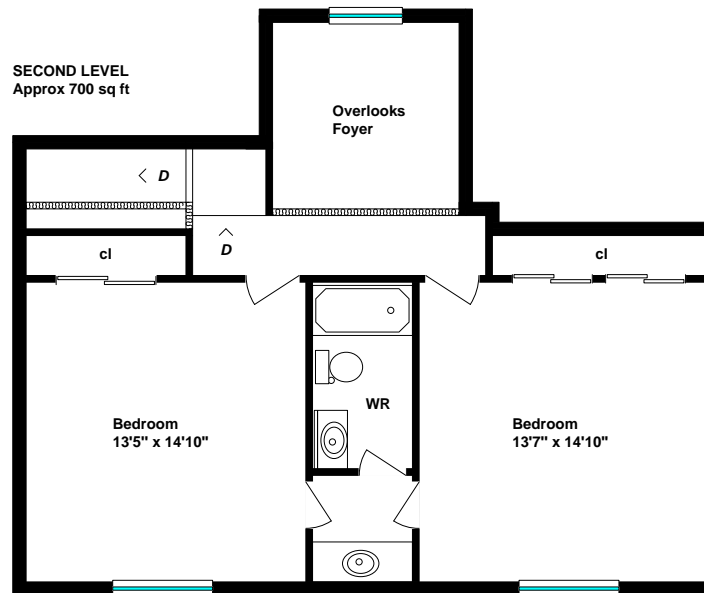

11 Pebble Beach Drive
Cobourg
Ontario

Page 4 of 4
August 20, 2018

LOWER LEVEL
Approx 3100 sq ft

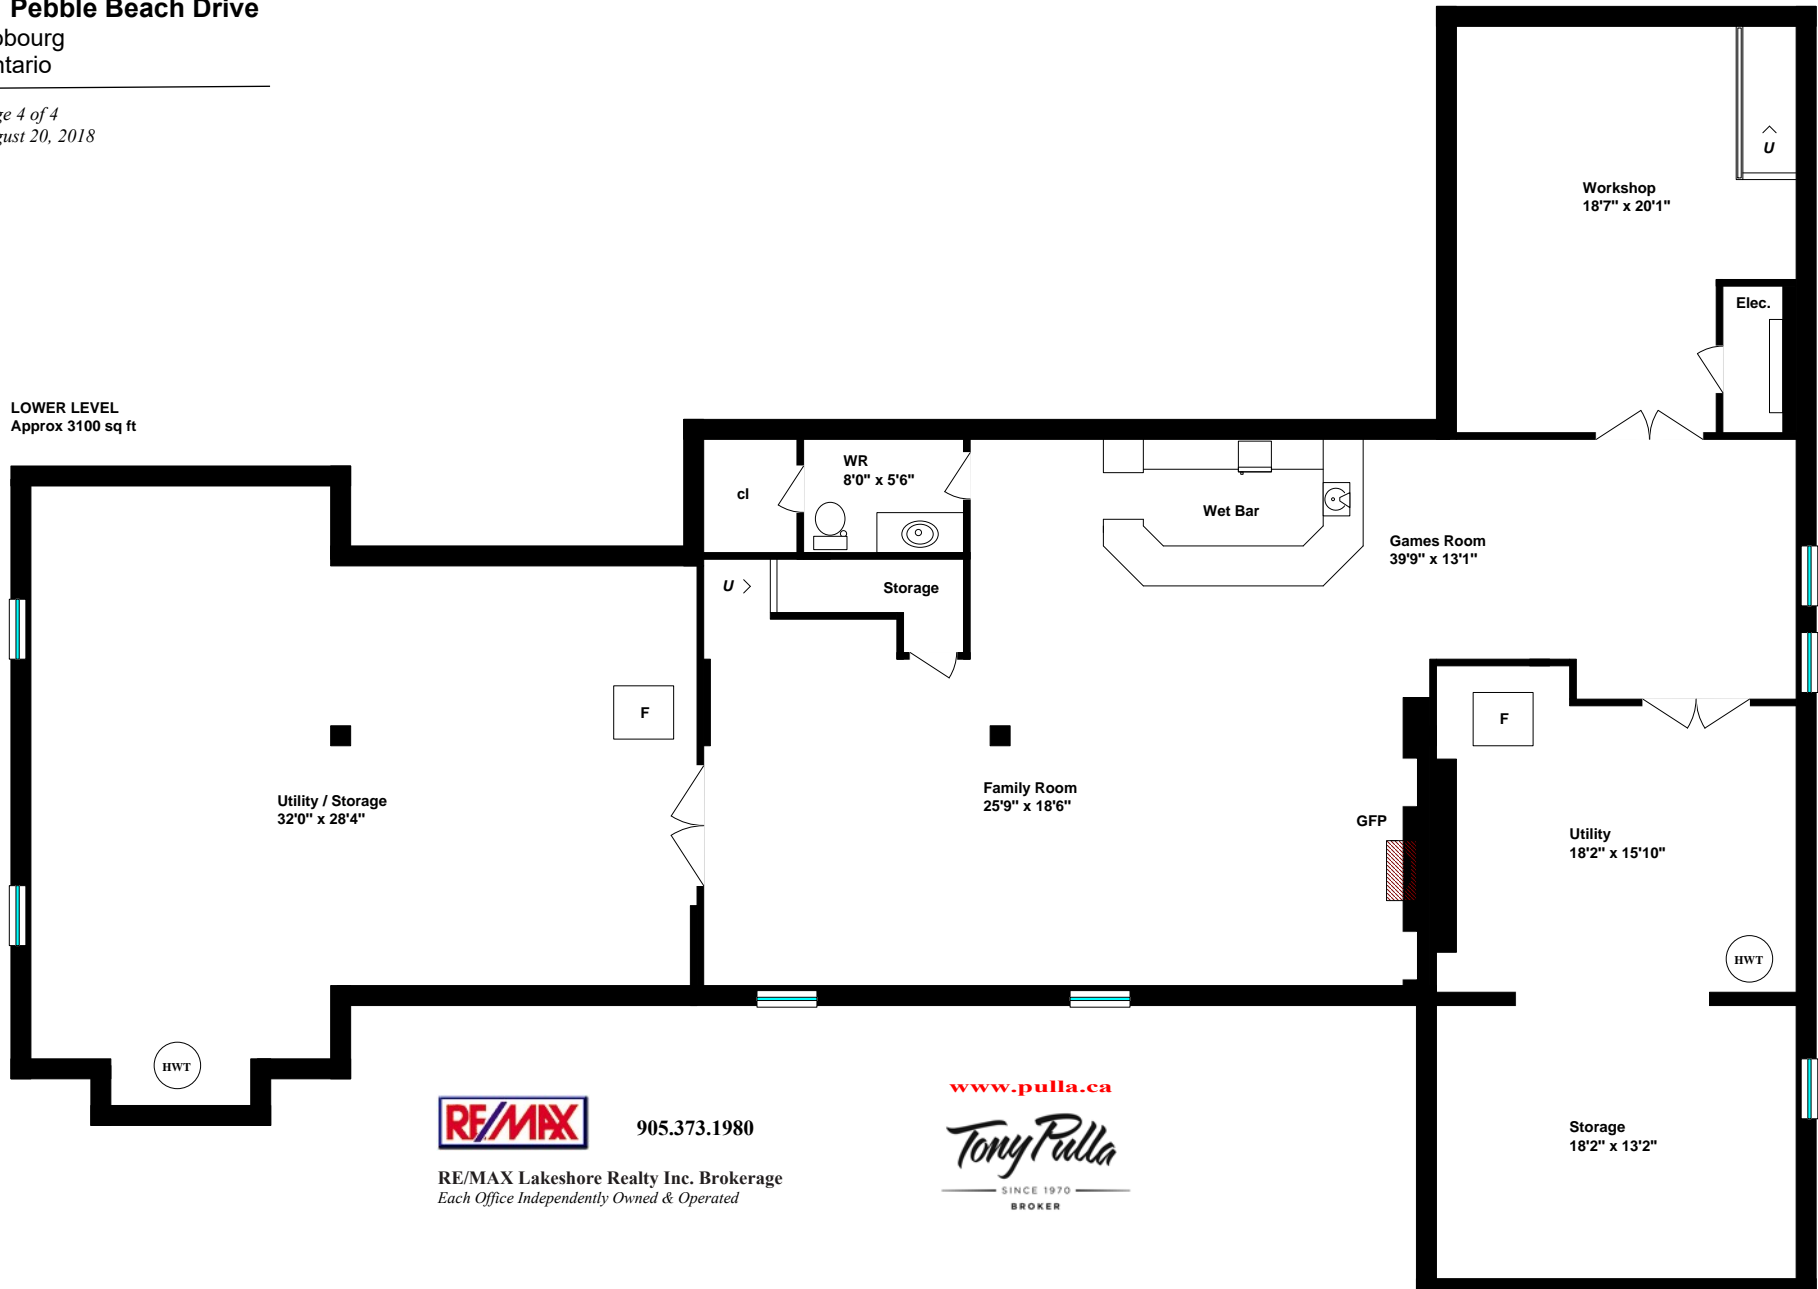

905.373.1980

RE/MAX Lakeshore Realty Inc. Brokerage
Each Office Independently Owned & Operated

www.pulla.ca

Tony Pulla
SINCE 1970
BROKER

© All rights reserved.

www.realtyservices.ca
905 396 8631



No part of this brochure may be reproduced in any form or by any means without the prior written permission of Tony Pulla and Steve Leach.

NOTICE: Floor plans have been drawn by Steve Leach of Realty Services. All square footage and room sizes are approximate dimensions only. No warranty or representation is made as to its accuracy. The Buyer to complete the appropriate "due diligence" and verify all data. - Steve Leach (www.realtyservices.ca) and Tony Pulla, Broker, RE/MAX Lakeshore Realty Inc., 2018.